


AREA	
GROUND FL	166.91
GARAGE	36.65
STORE	2.51
PORCH	6.32
ALFRESCO	19.60
TOTAL	231.99 m ²
PERIMETER	60.06 m
UPPER FL (INCLUDING VOID & STAIRS)	
BALCONY	14.59
TOTAL	91.79 m ²
PERIMETER	35.34 m
GRAND TOTAL	323.78 m²



GROUND FLOOR PLAN
1:100

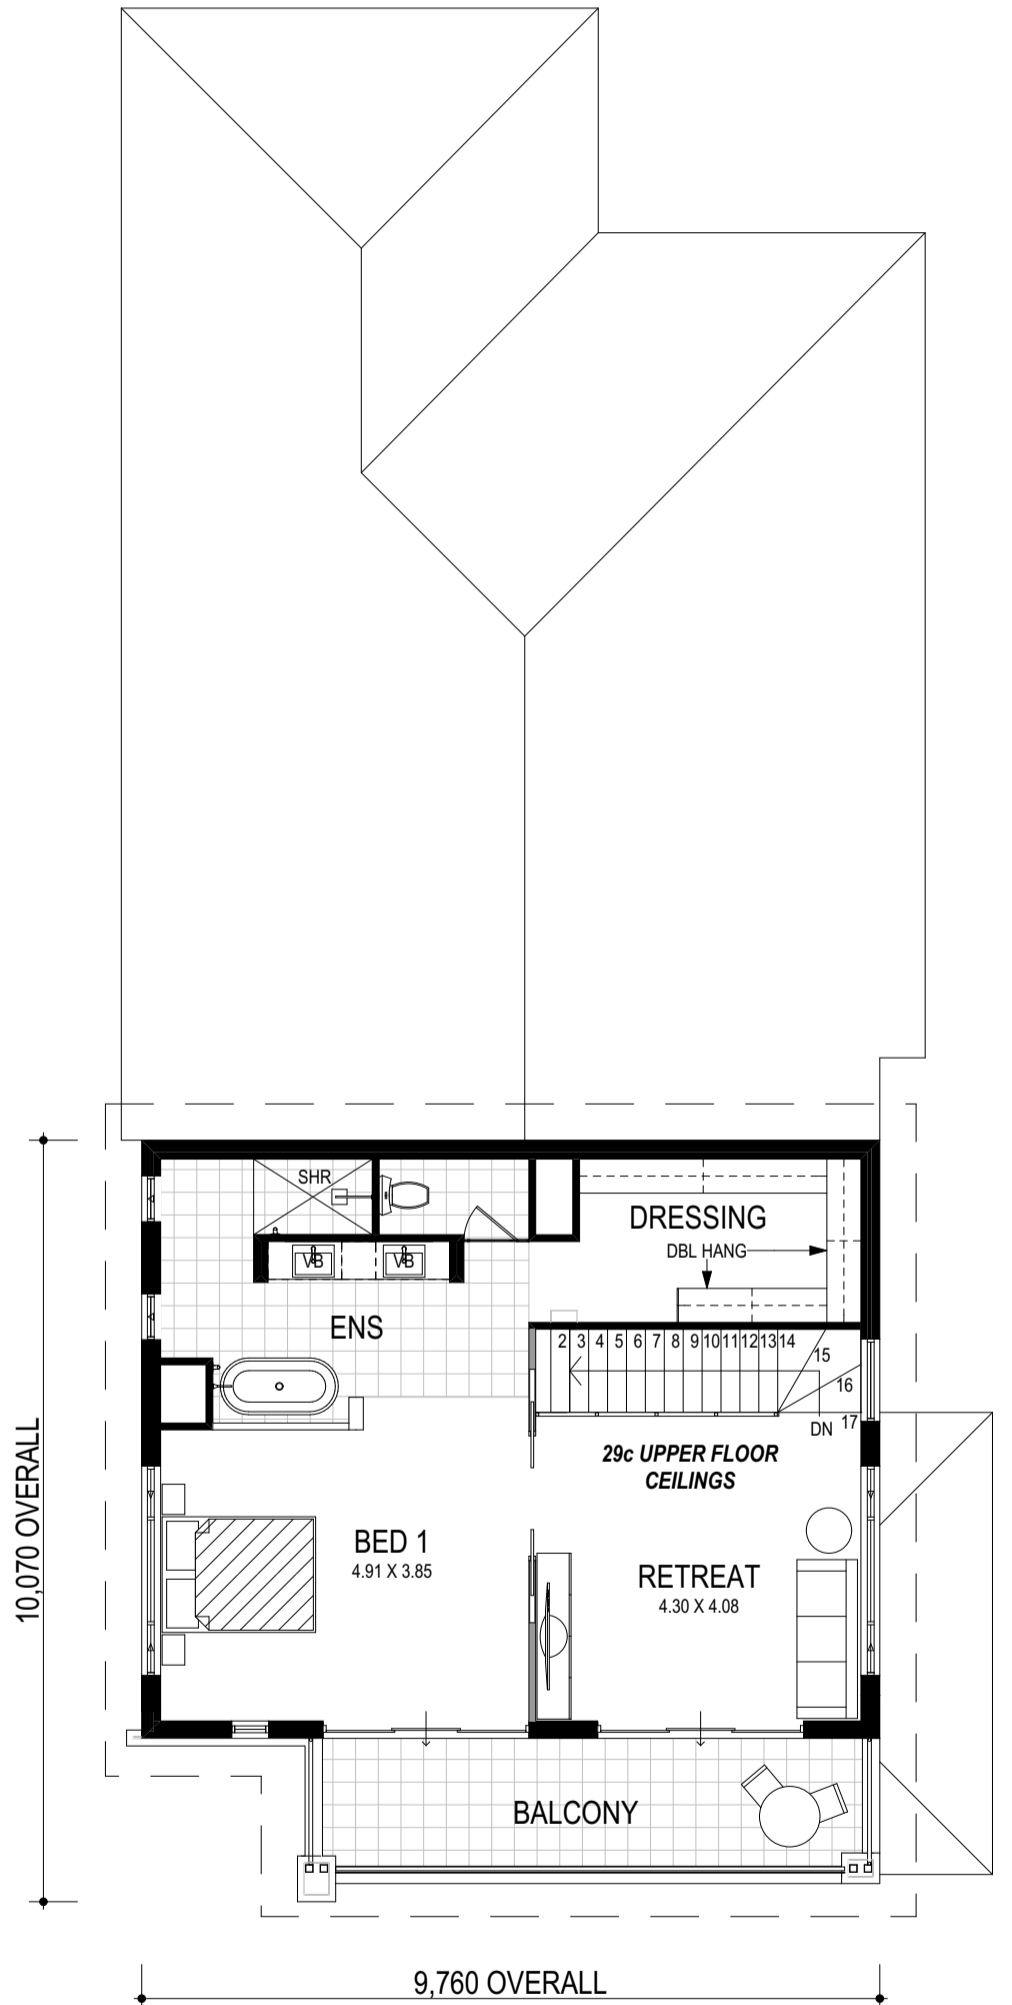

UPPER FLOOR PLAN
1:100

© COPYRIGHT

PARKDALE ASPIRE SERIES

CLIENT (DESIGN) | LOT STREET | SUBURB
SKETCH 01

CONSULTANT : CONSULTANT NAME? | DRAWN BY : DESIGNER | 20/05/2016
S:\Drafting\MODELS\ULTIMATE_ASPIRE SERIES\Parkdale\Parkdale Display Spec V19.pln

